


# CORE AREA STREET SECTION

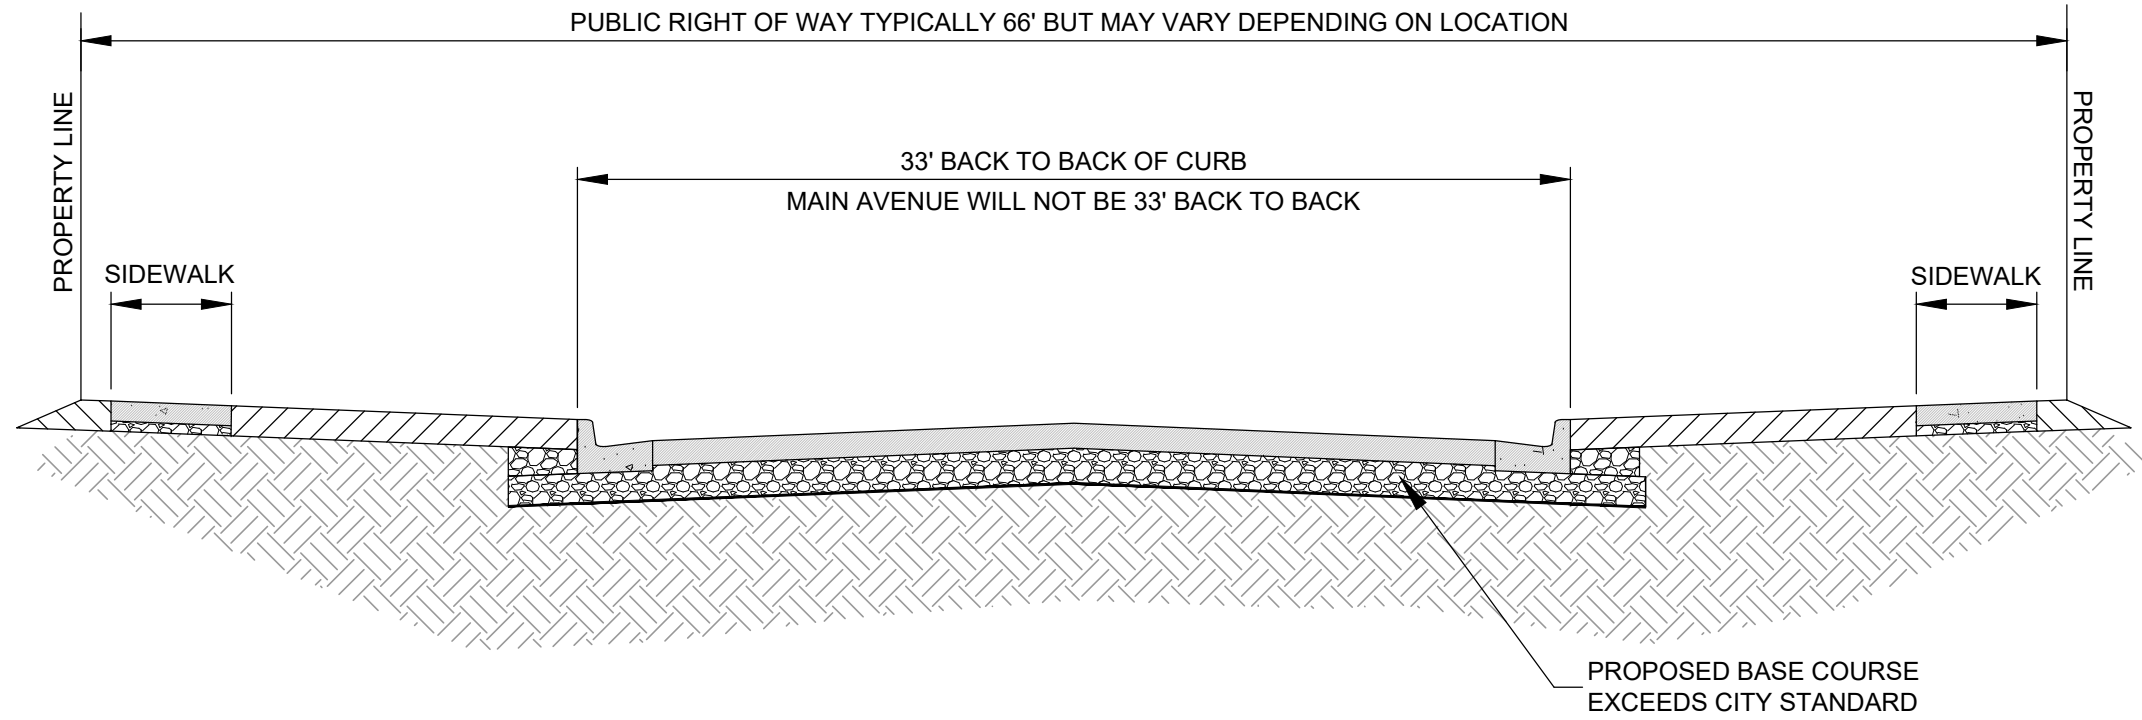

C:\pwworking\omtra01\161333591\EXHIBIT\_Typical Section-Residential Concept.dwg  
PLOT DATE: 10/17/2019 3:08 PM Barzman, Heather

**BRANDON CORE AREA  
RECONSTRUCTION**  
BRANDON, SOUTH DAKOTA

**CORE AREA STREET SECTION**  
DESIGNED BY: G. LABER  
DRAWN BY: R. LIGGETT  
CHECKED BY: P. SANOW  
EXHIBIT TYPICAL SECTION-RESIDENTIAL CONCEPT.DWG  
DATE: 10/17/2019  
BY: DATE:  
REVISIONS:

SHEET NO.

**EXHIBIT  
1**

